


# BRONSON CENTRE THEATRE


(Main Entrance - Bronson Avenue)

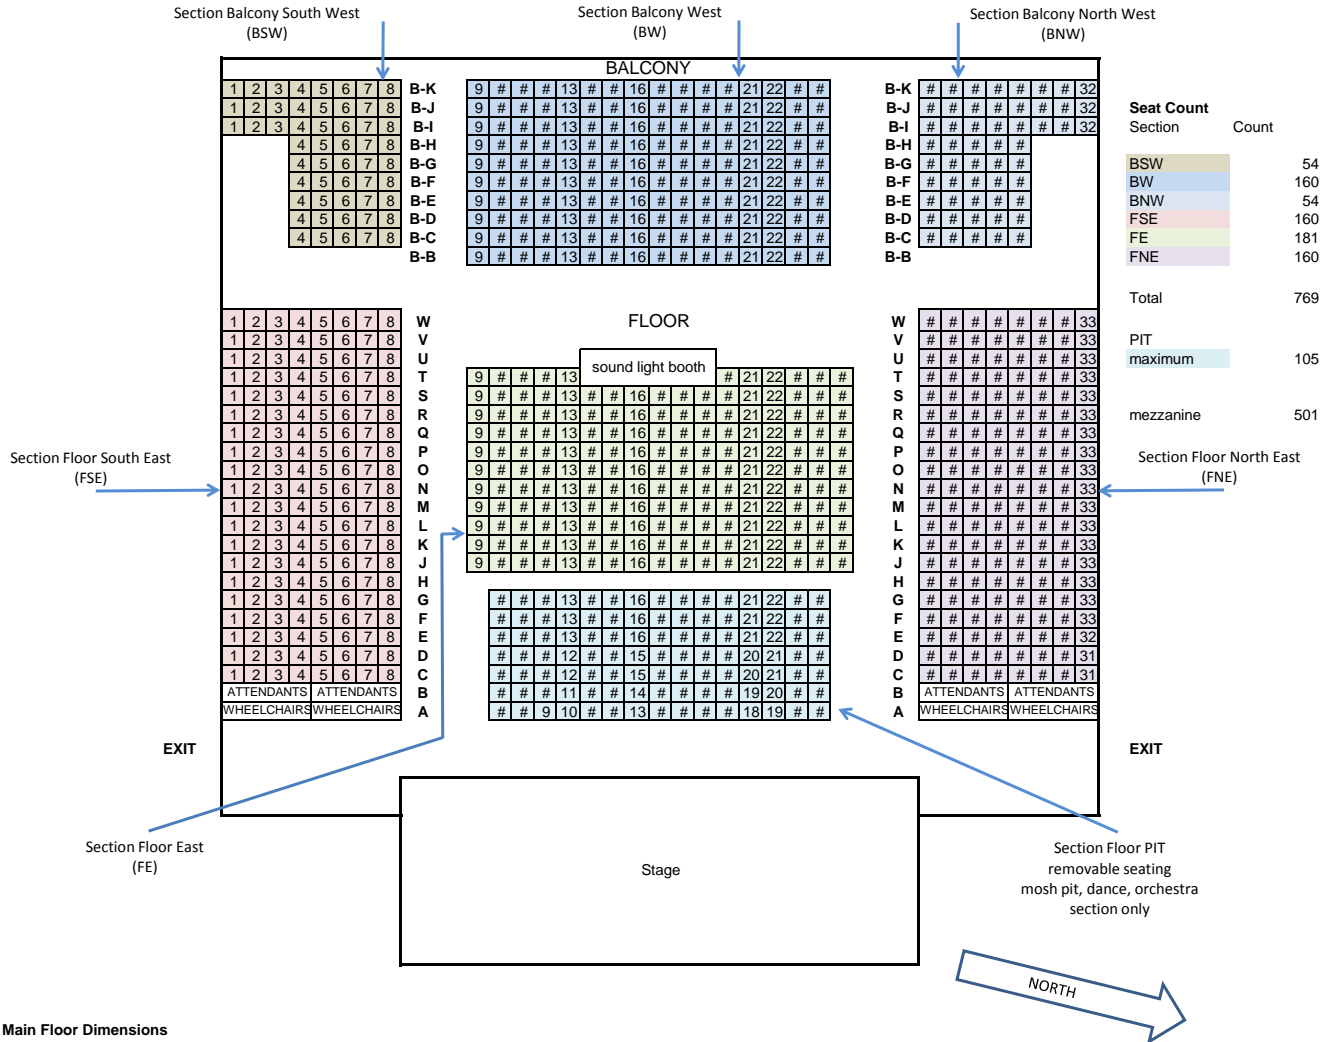


## Main Floor Dimensions

Depth Stage to Main Entrance	72 feet 9 inches
Front Width Exit to Exit	55 feet 5 inches
Rear Width at Main Entrance	60 feet 10 inches
Balcony Dimensions	undetermined


Project: Bronson Centre Theatre Seating Renewal  
 Drawing Title: Seating Plan - existing on below date  
 Address: 211 Bronson Avenue, Ottawa, Ontario  
 Date: October 10, 2017  
 Scale: not to scale  
 Drawing: JP Melville

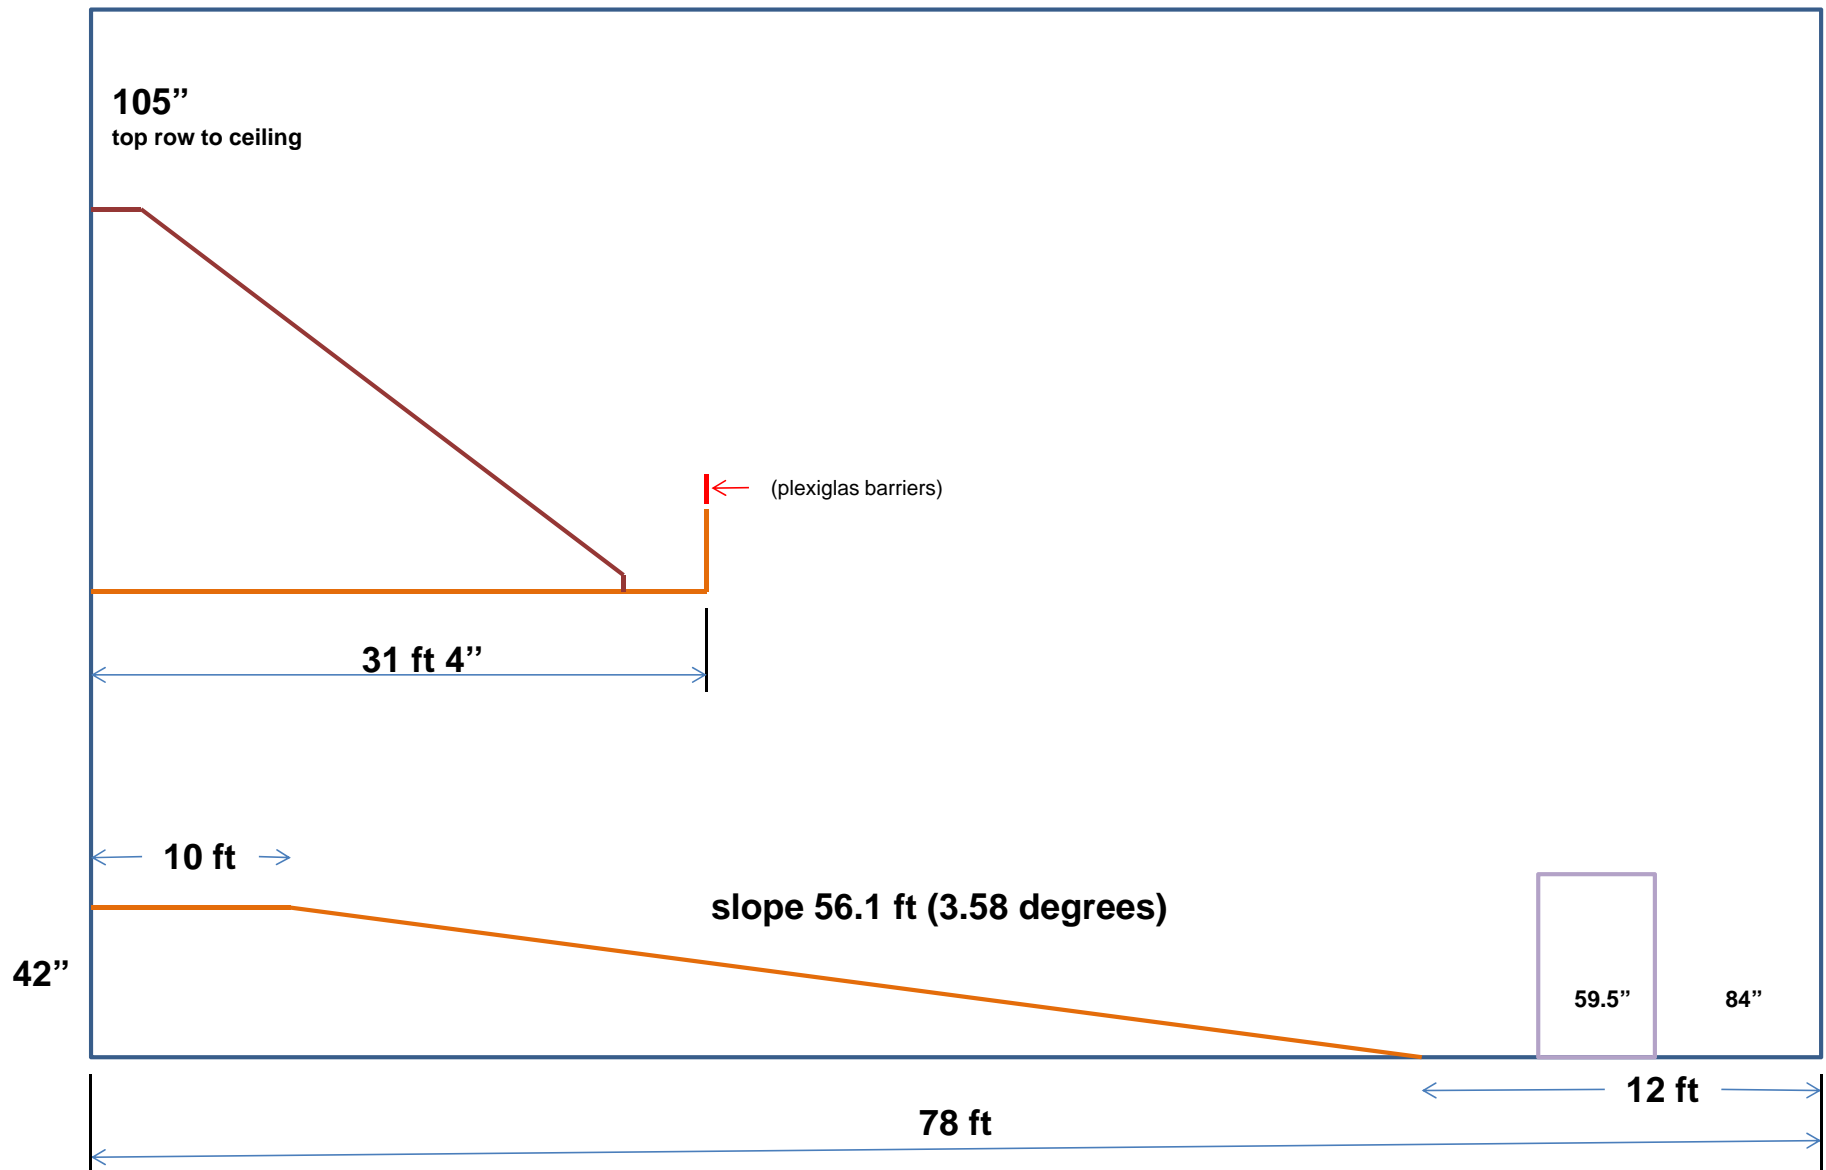


Floor Plans Bronson Centre Theatre 2016 – All Cross Section

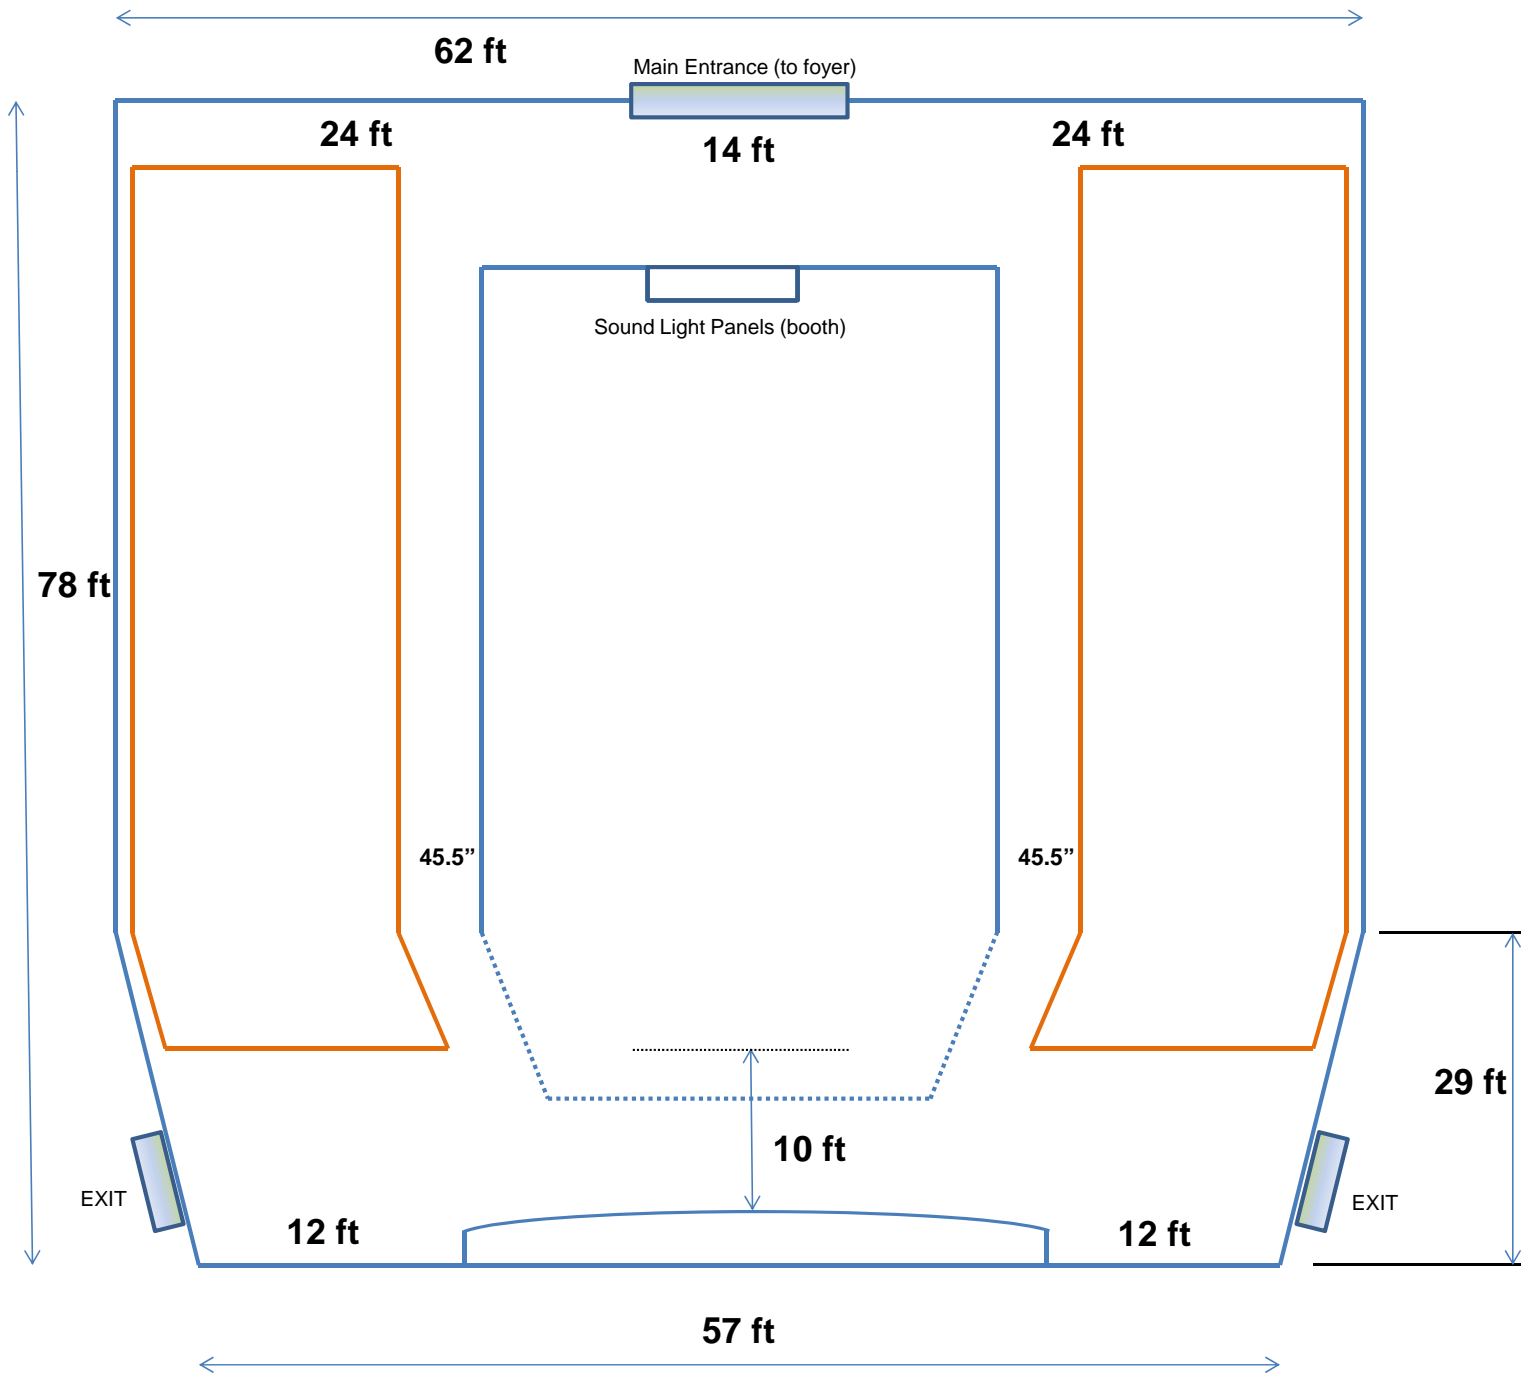

Floor Plans Bronson Centre Theatre 2016 - Main

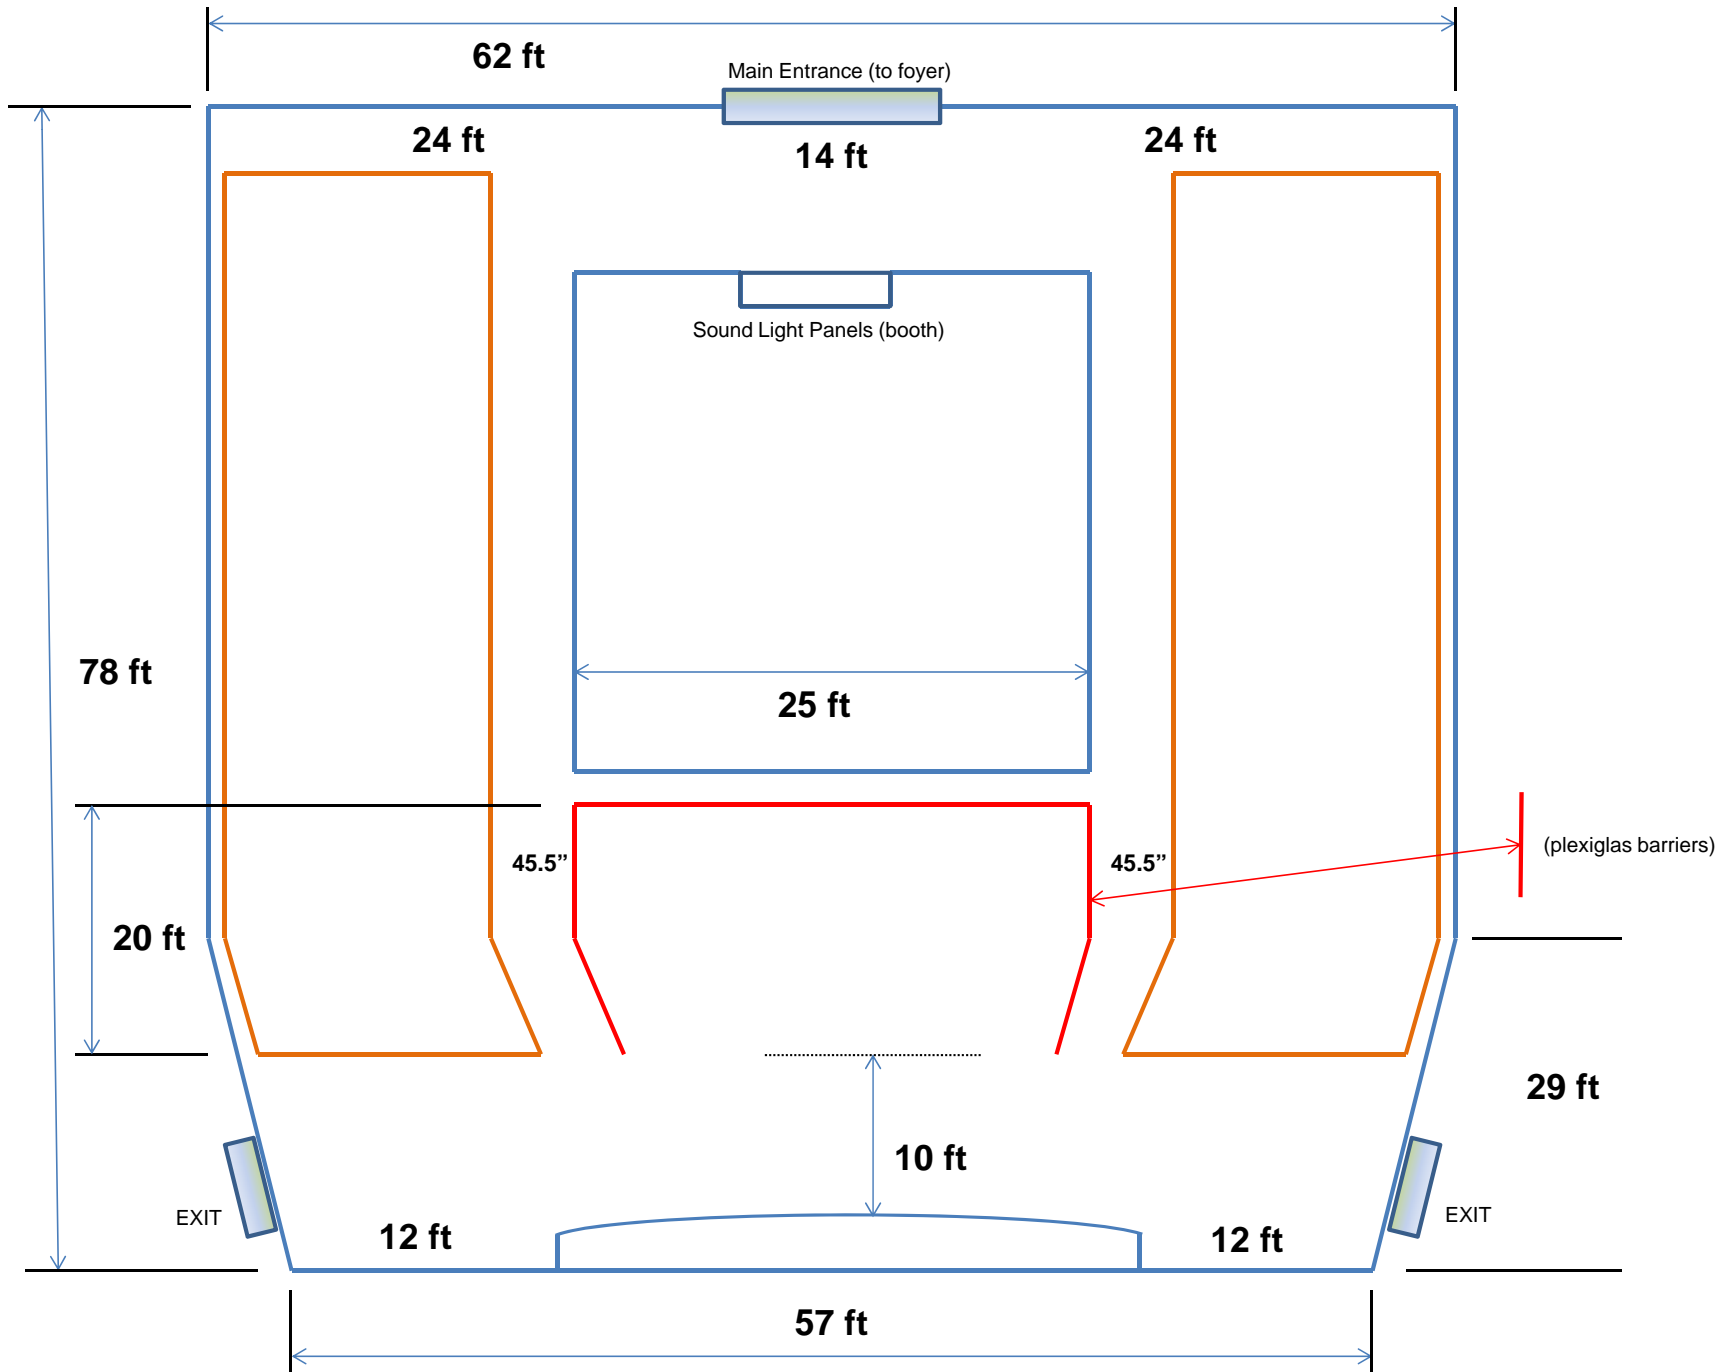

Floor Plans Bronson Centre Theatre 2016 – Pit Concept

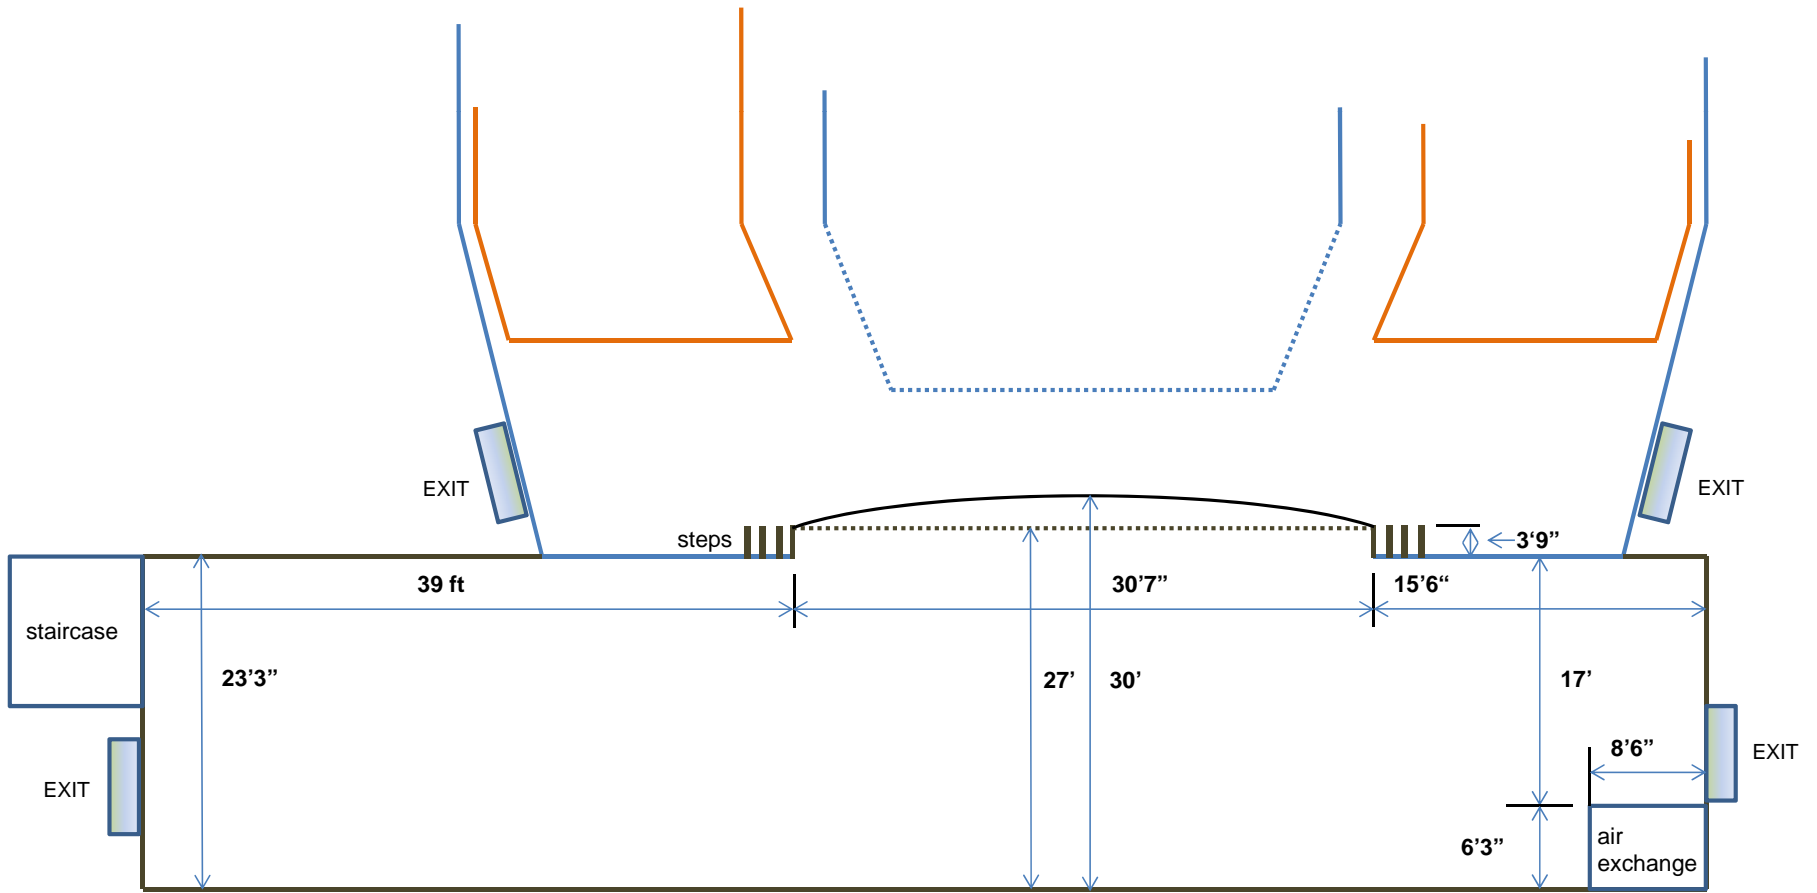

Floor Plans Bronson Centre Theatre 2016 - Stage